


ISSUE	DATE
<input checked="" type="checkbox"/>	X
<input checked="" type="checkbox"/>	X
<input checked="" type="checkbox"/>	X
<input checked="" type="checkbox"/>	X

MON 17 JUL 2017 08:12AM EST. \\SRF\ARCHITECT\LIBRARY\CAD\DWG\TEMPORARY\TMS\CPUBUILD\_1157\1701\_RCD3A\_CD\_17-06-28.DWG

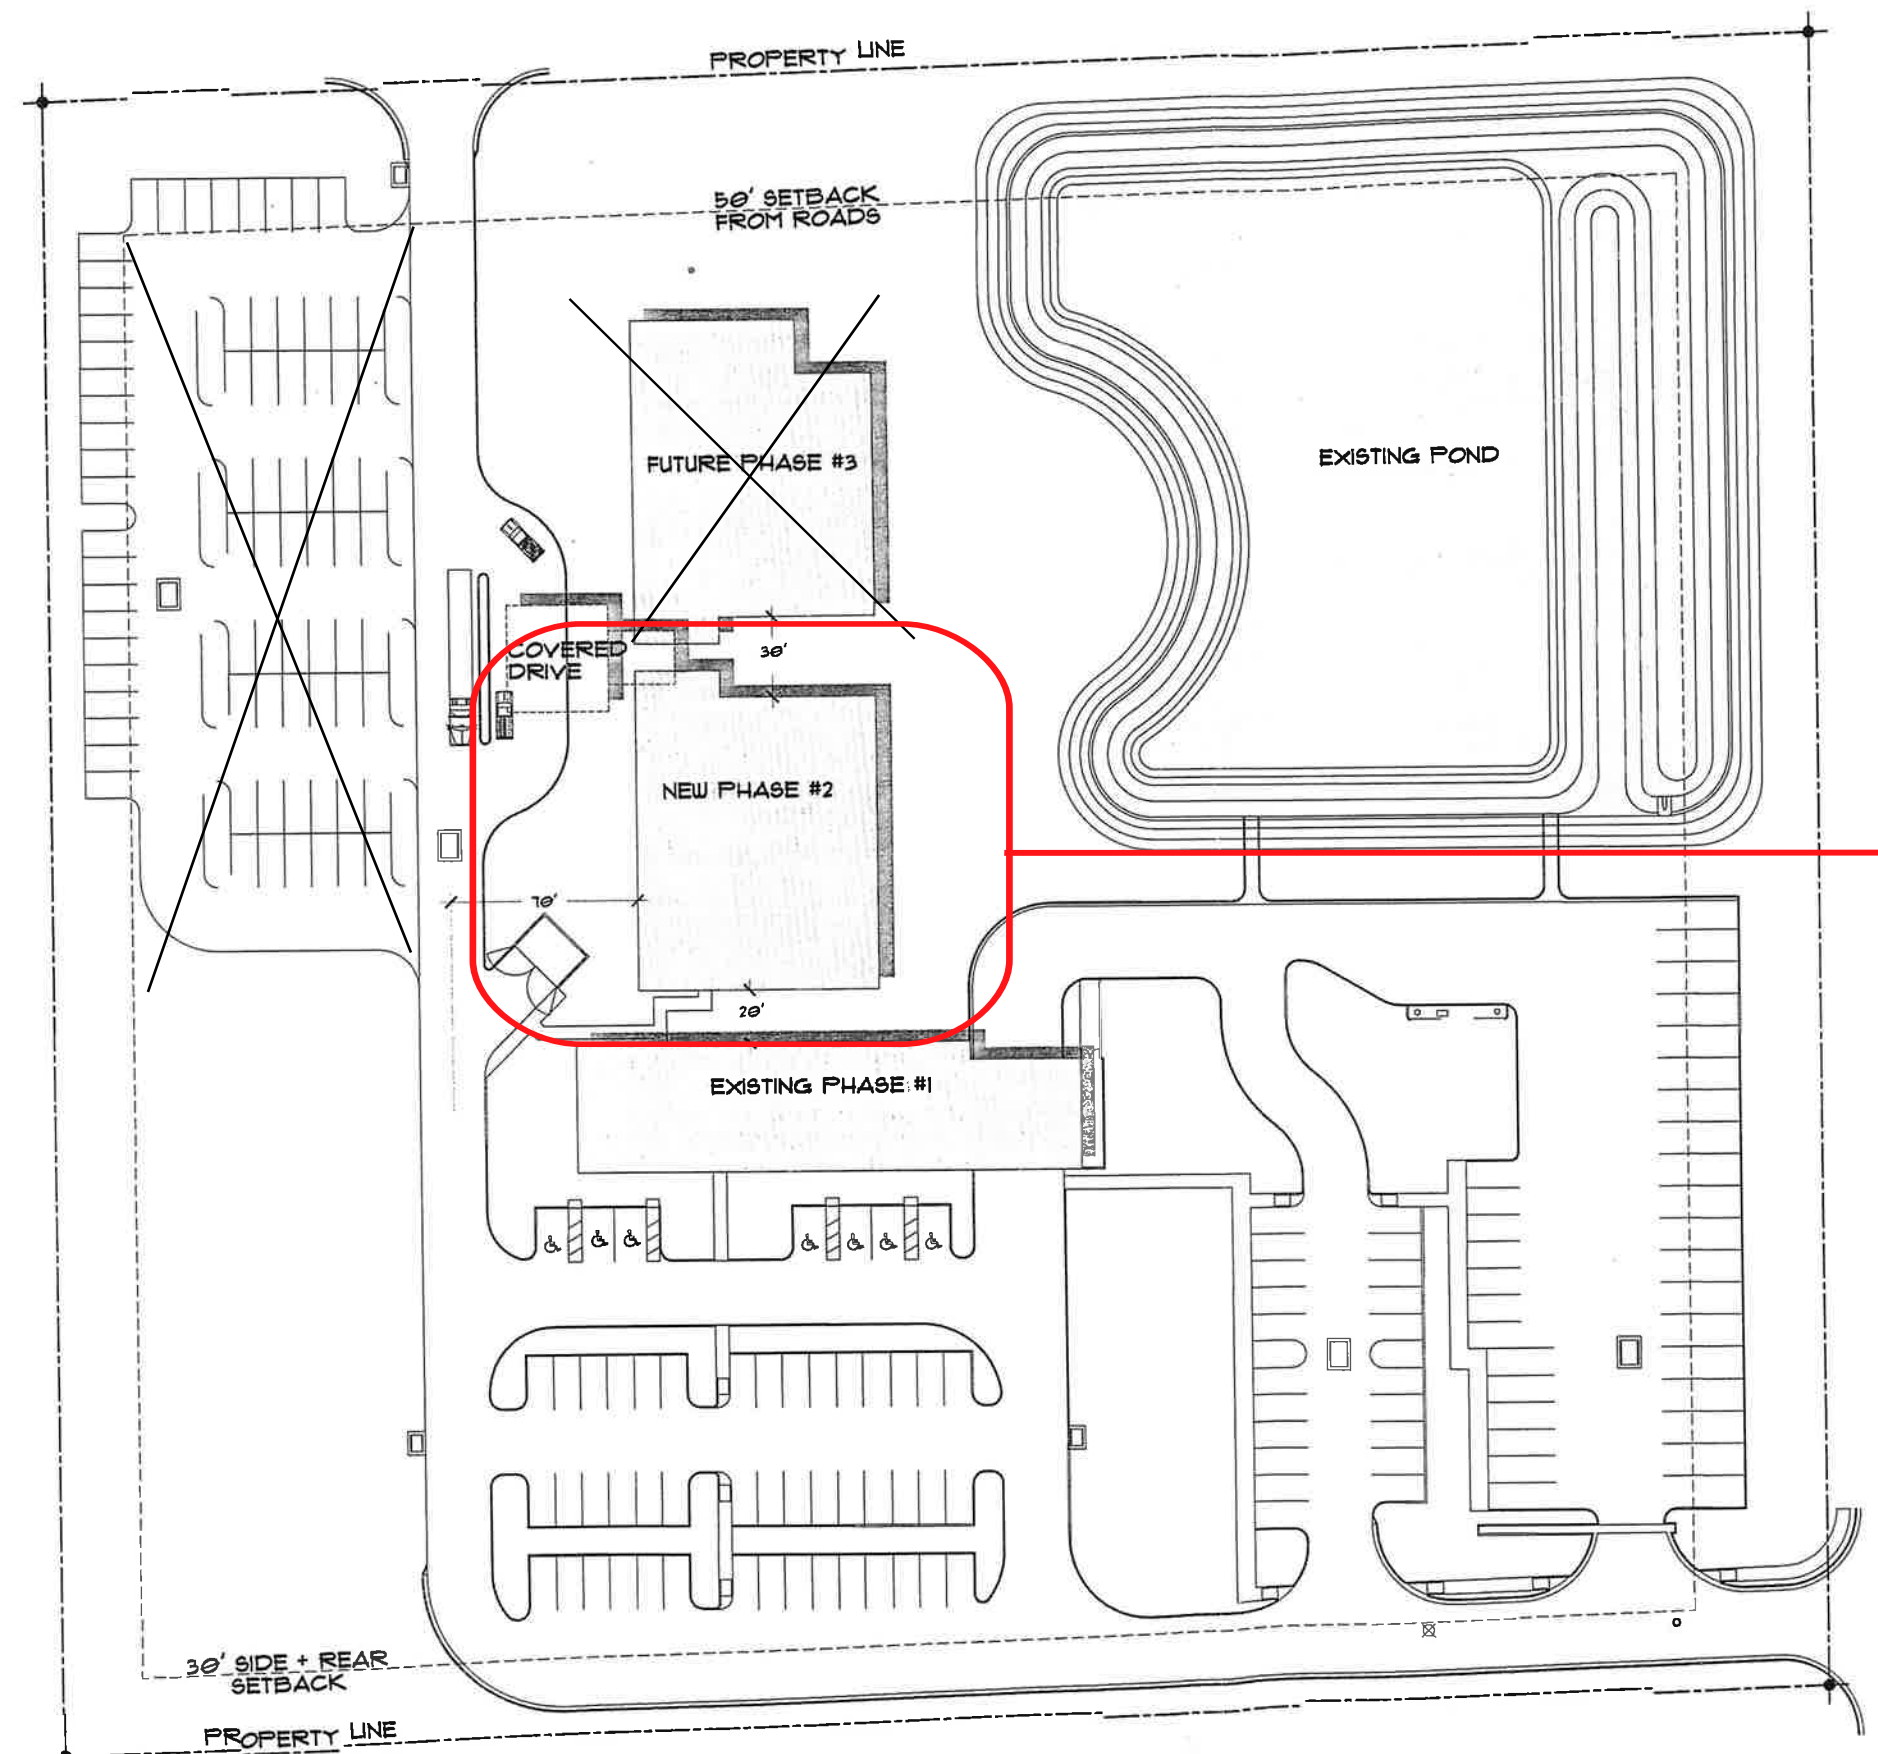

Red outline shows Senior Life
   
 Enrichment Center location
   
 on property

SITE PLAN
   
 SCALE: 1/32" = 1'-0"