


© 2018 THIS DRAWING IS THE INSTRUMENT OF SERVICE AND PROPERTY OF KENNETH SMITH ARCHITECTS INC. ANY USE OR REPRODUCTION WITHOUT THE EXPRESSED WRITTEN PERMISSION OF THIS CORPORATION IS PROHIBITED. ALL RIGHTS OF DESIGN AND INVENTION ARE EXPRESSLY RESERVED.

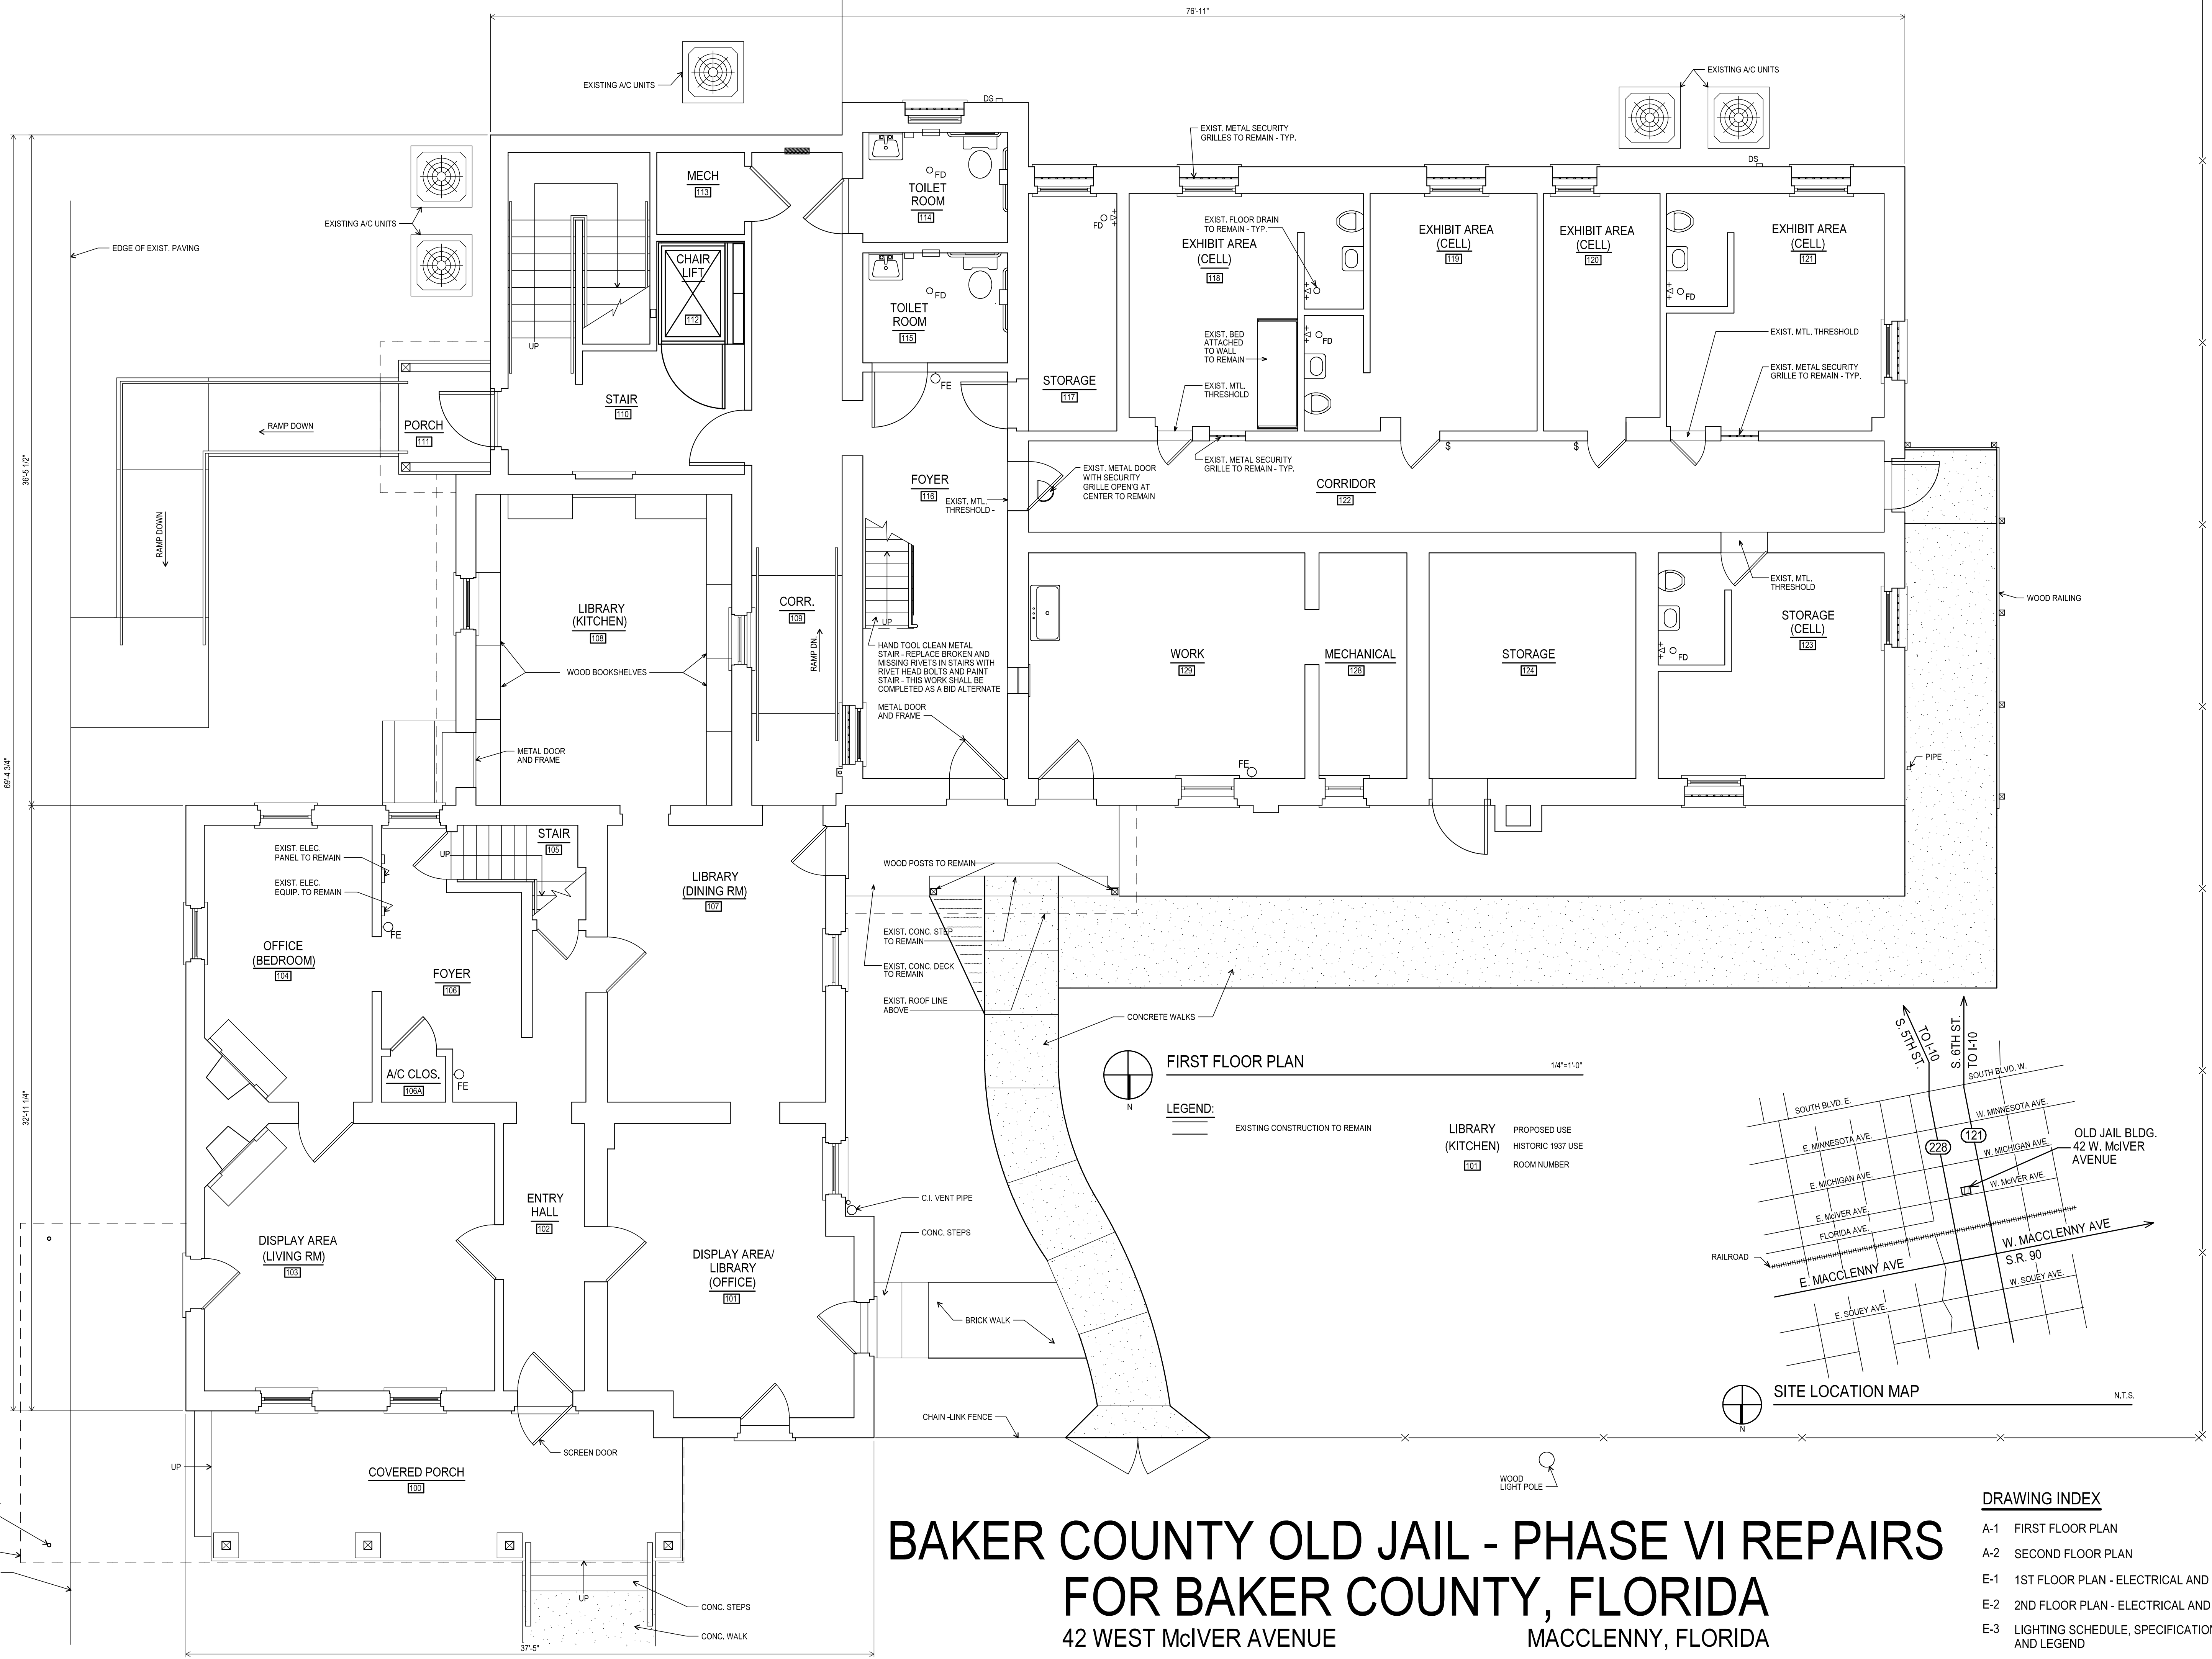

BAKER COUNTY OLD JAIL - PHASE VI REPAIRS FOR BAKER COUNTY, FLORIDA

42 WEST McIVER AVENUE
MACCLENNY, FLORIDA

DRAWING INDEX

A-1	FIRST FLOOR PLAN
A-2	SECOND FLOOR PLAN
E-1	1ST FLOOR PLAN - ELECTRICAL AND NOTES
E-2	2ND FLOOR PLAN - ELECTRICAL AND NOTES
E-3	LIGHTING SCHEDULE, SPECIFICATIONS AND LEGEND