
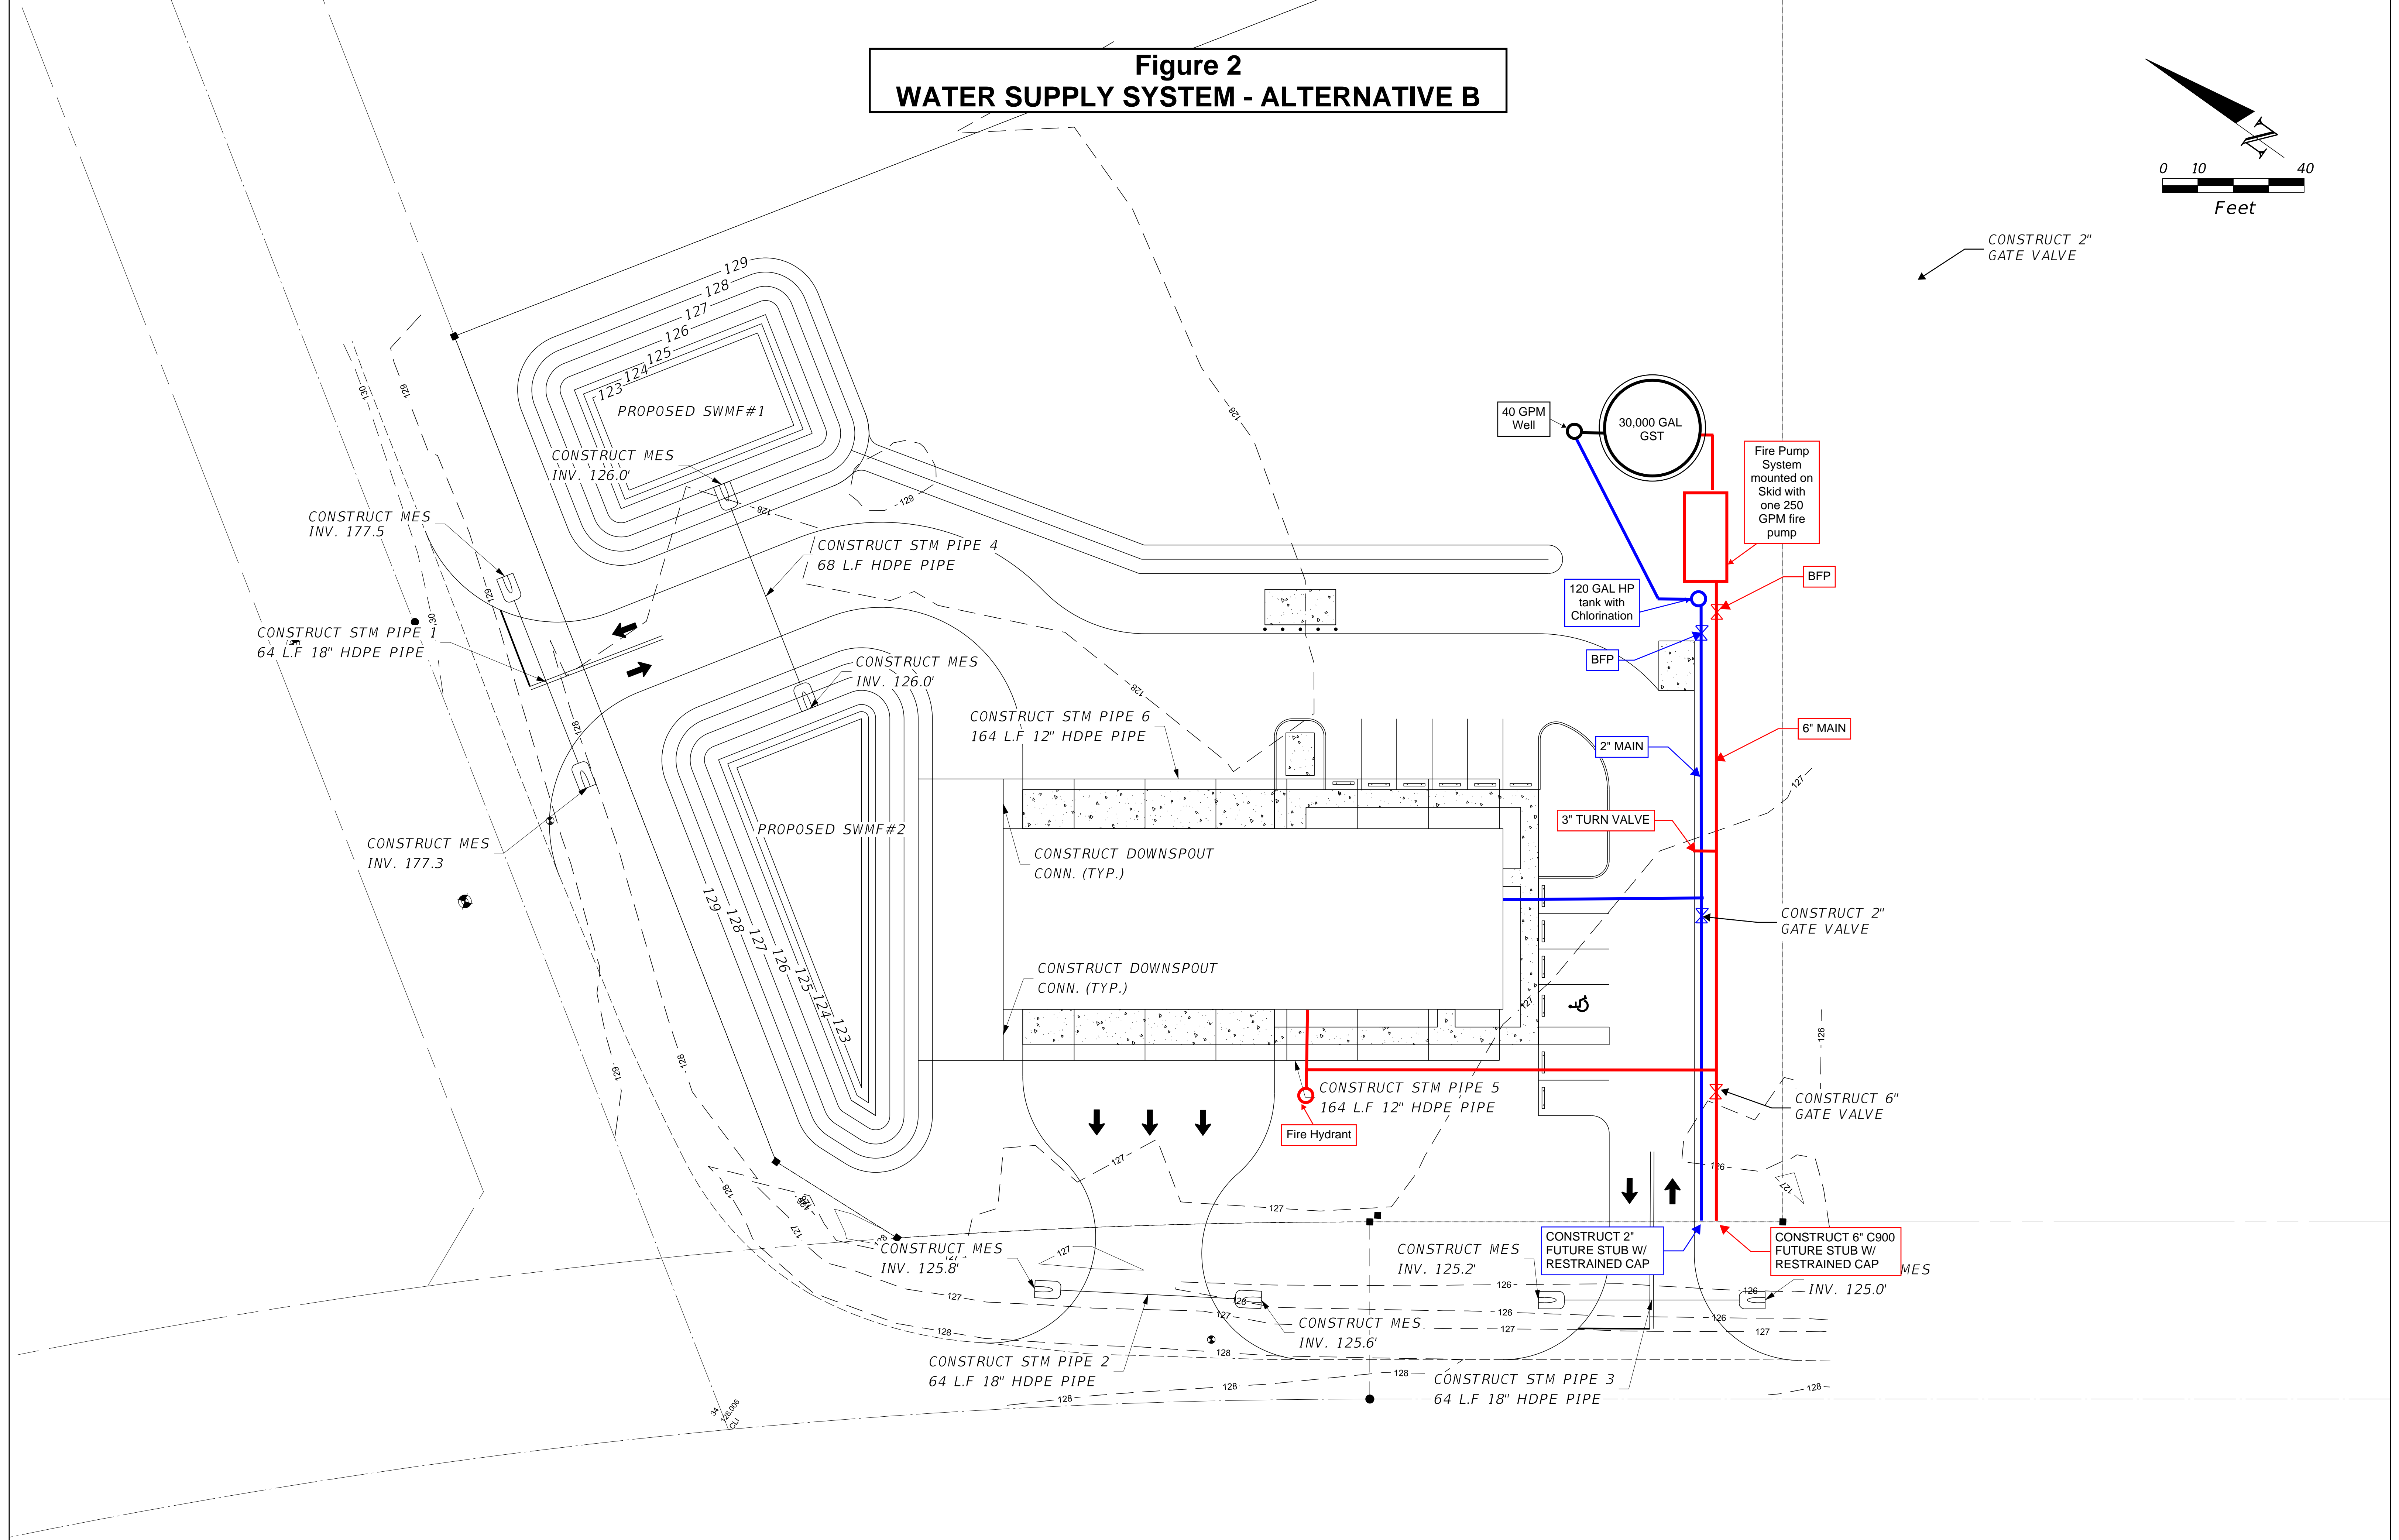


**Figure 2
WATER SUPPLY SYSTEM - ALTERNATIVE B**

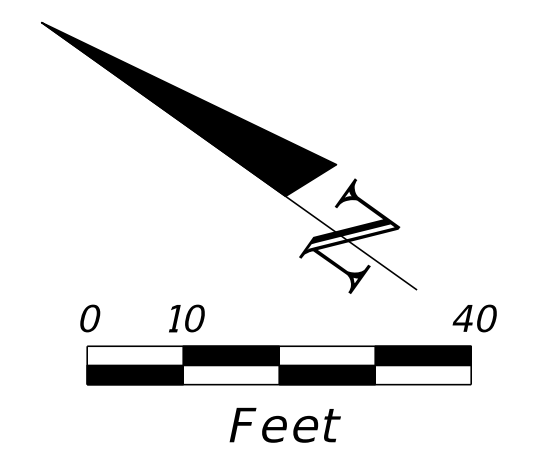

REVISIONS				ROBERT P. BISHOP, JR., P.E. P.E. LICENSE NUMBER 38546 NORTH FLORIDA PROFESSIONAL SERVICES PO BOX 3823 LAKE CITY, FLORIDA 32056 CERTIFICATE OF AUTHORIZATION 29011	BAKER COUNTY BOCC		STORMWATER PLAN	SHEET NO. C-5
DATE	DESCRIPTION	DATE	DESCRIPTION		PROJECT SANDERSON FIRE RESCUE STATION	NFPS PROJECT NUMBER L201005BCC		